


Complies with all requirement of AS 3850-2003 and the National Code of Practice for Precast, Tilt-up and Concrete Elements in Building Construction

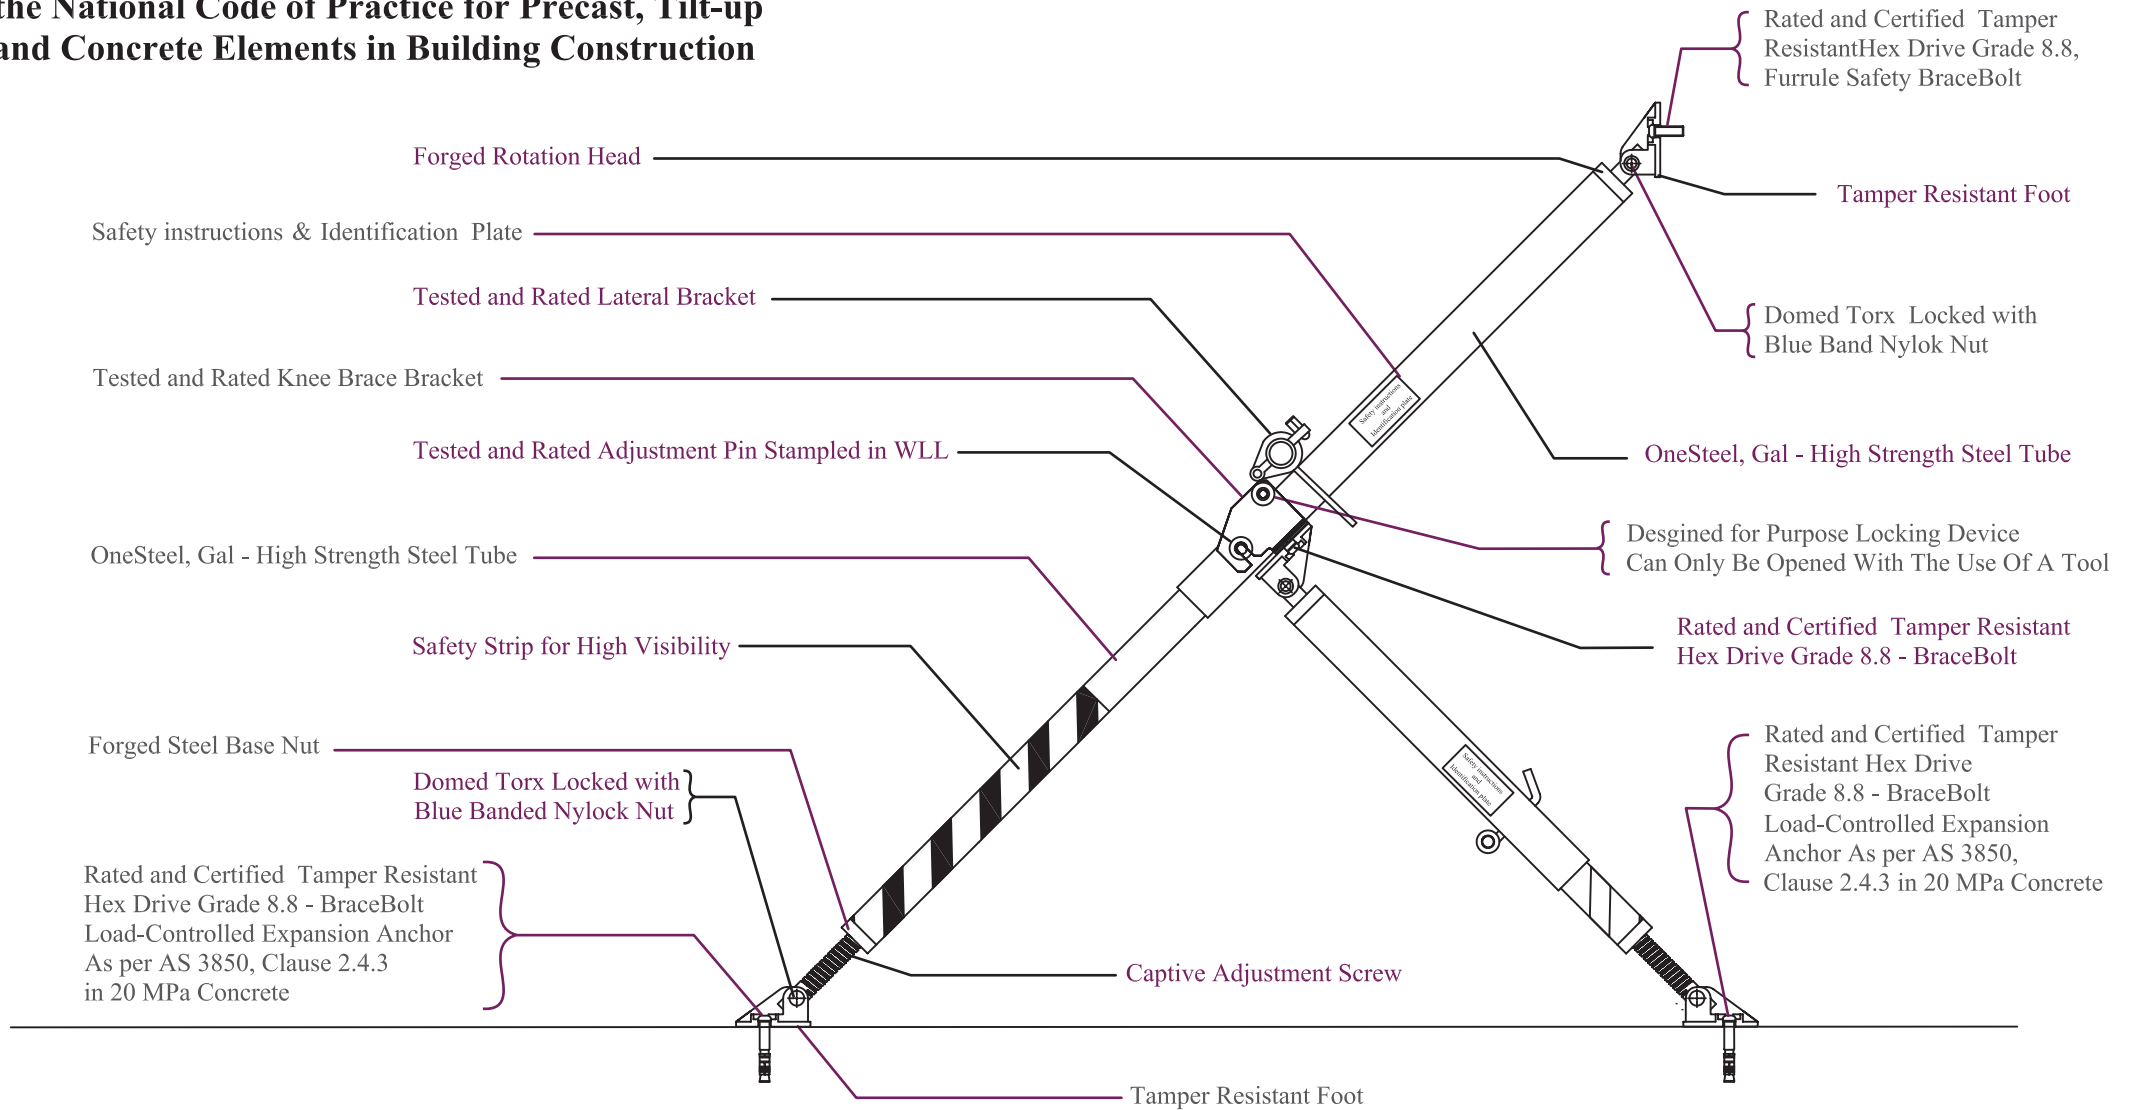

AS 3850 Compliant Bracing System Layout

BraceBolt™ WHEN SAFETY AND COMPLIANCE ON SITE MATTER